


CROSSROADS SOUTH BUSINESS PARK

DECEMBER 12, 2019

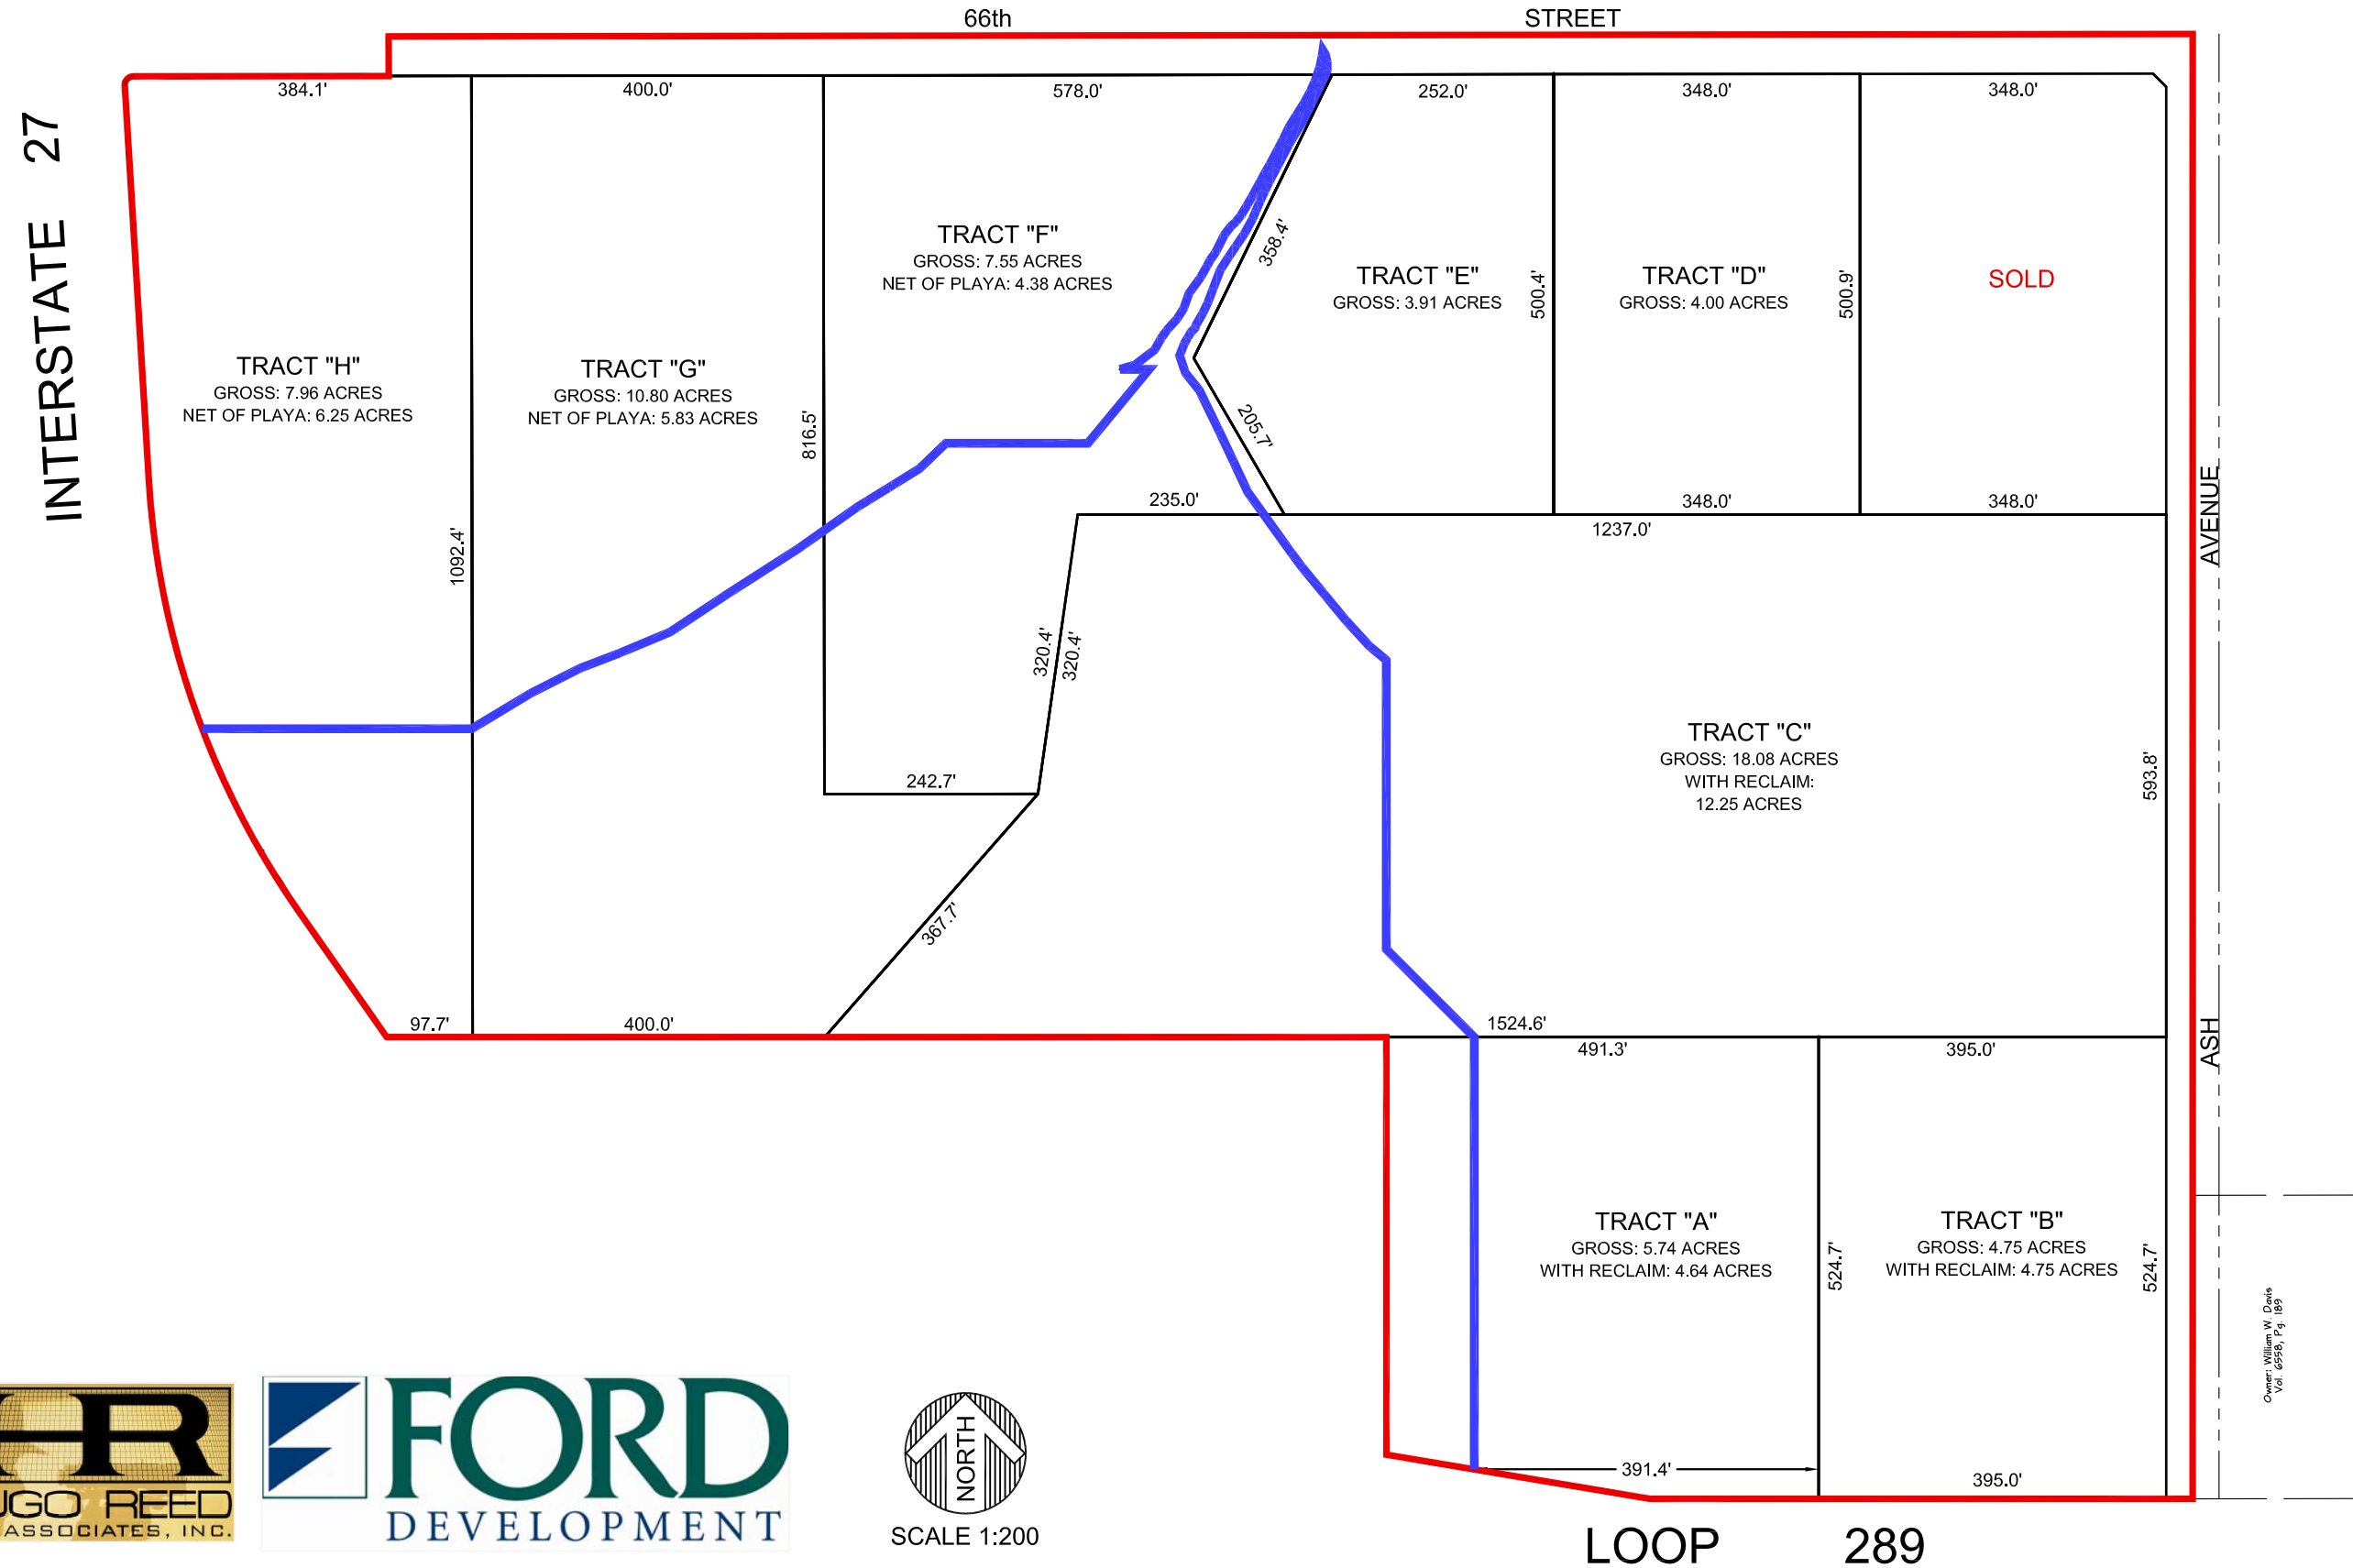

SCALE 1:200

Owner: William W. Davis
Vol. 6956, Pg. 189